


Orange Line Busway

Chandler Blvd

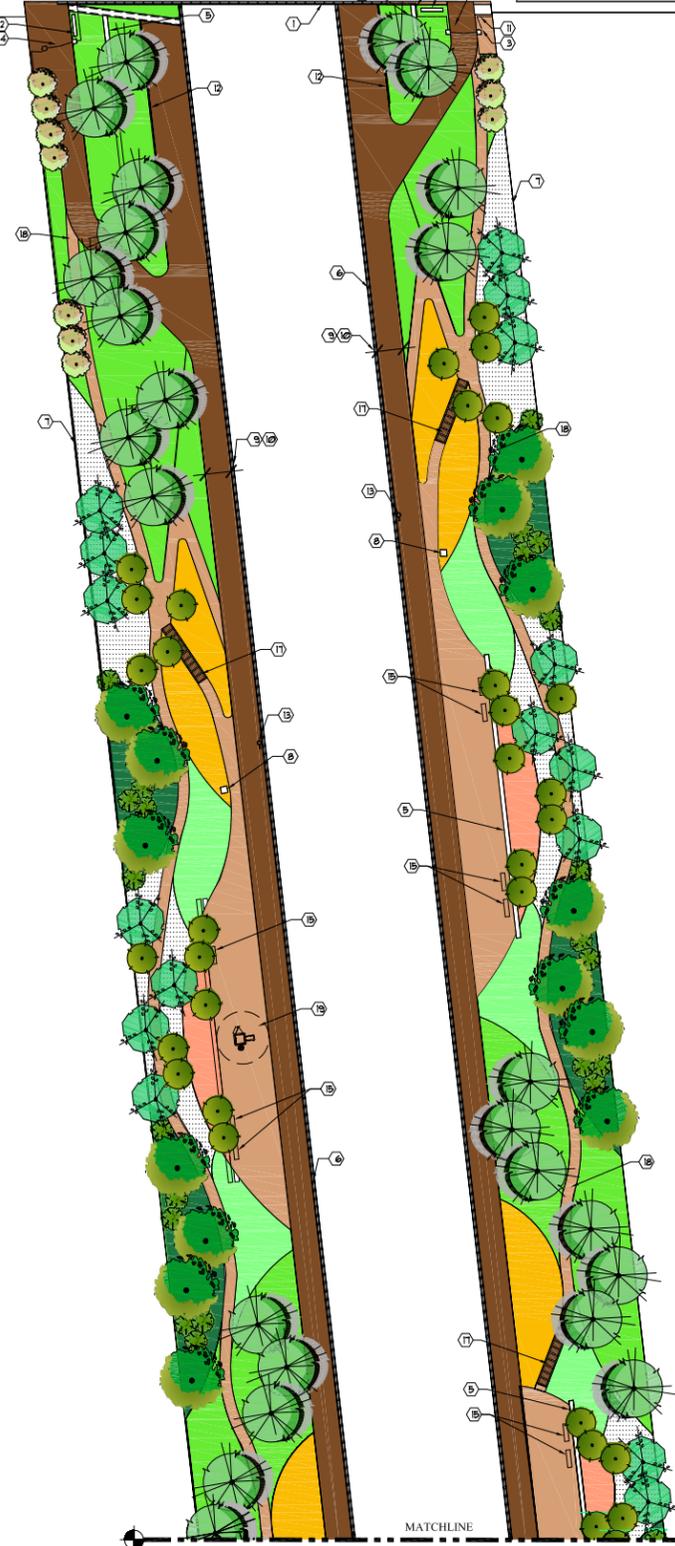


CONCEPTUAL PLANTING LEGEND

SYMBOL	BOTANICAL NAME	COMMON NAME
OAK WOODLAND		
	<i>Quercus agrifolia</i>	Coast Live Oak
	<i>Prunus ilicifolia</i>	Holly Leaf Cherry
	<i>Heteromeles arbutifolia</i>	Toyon
	<i>Rhamnus californica</i>	California Coffee Berry
	<i>Ceanothus</i>	Ceanothus
	<i>Salvia 'Bees Buss'</i>	Sage
	<i>Salvia apiana</i>	White Sage
RIPARIAN		
	<i>Platanus racemosa</i>	California sycamore
	<i>Alnus rhombifolia</i>	Alder
	<i>Umbellularia californica</i>	California Bay
	<i>Rhamnus californica</i>	California Coffeeberry
	<i>Mahonia repens</i>	Creeping Mahonia
	<i>Mimulus cardinalis</i>	Scarlet Monkey Flower
TALL VERTICAL		
	<i>Prunus caroliniana</i>	Carolina Laurel Cherry
	<i>Populus fremontii</i>	Cottonwood
UNDERSTORY TREES		
	<i>Sambucus mexicana</i>	Elderberry
	<i>Cercis occidentalis</i>	Western redbud
GRASSES/WILDFLOWER MEADOW		
	<i>Melica imperfecta</i>	Coast range melic
	<i>Muhlenbergia rigens</i>	Deer grass
	<i>Leymuscond 'Canyon Prince'</i>	Wild rye
	<i>Eriophyllum confertiflorum</i>	Golden yarrow
TALL MEADOW GRASS RIBBON		
	<i>Elymus glauca</i>	Blue lyme grass
	<i>Juncus patens</i>	California rush
	<i>Carex fraegracilis</i>	Slender sage
GROUNDCOVER AREA		
	<i>Baccharis p. 'Pigeon Point'</i>	Prostrate coyote bush
MULCH AREA		
	3" Mulch layer	



Planting Note
 1. Spread 3" layer of wood chip mulch under and in between all plants so as to leave soil completely covered with mulch. All remaining areas w/ out hatch symbol shall receive 3" layer of mulch.

LEGEND

- ① EXISTING BRIDGE & GUARDRAIL
- ② MONUMENT WALL SIGNAGE
- ③ PEDESTRIAN ACCESS GATE
- ④ VEHICULAR GATES AND STONE PILASTER W/ PRECAST CONCRETE CAP
- ⑤ GABION RETAINING WALL FILLED W/ RECYCLED BROKEN CONCRETE
- ⑥ REPLACE EXISTING FENCE W/ NEW WELDED WIRE MESH FENCE
- ⑦ ADJACENT PROPERTY PERIMETER WALL / FENCE
- ⑧ INTERPRETIVE SIGNAGE
- ⑨ 11'-0" WIDE LIMITED MANAGEMENT LANDSCAPE ZONE (NO TREES)
- ⑩ 12'-0" WIDE MIN. DECOMPOSED GRANITE MULTI-USE TRAIL AND SERVICE ROAD
- ⑪ NEW WELDED WIRE MESH FENCE
- ⑫ LANDSCAPE TIMBER RETAINING WALL
- ⑬ TRASH RECEPTACLE / PET DISPOSAL BAG DISPENSER
- ⑭ STONE CLAD PLANTER WALL
- ⑮ 8'-0" BENCH
- ⑯ AMPHITHEATER W/ TERRACED STONE CLAD WALLS FOR SEATING
- ⑰ LANDSCAPE TIMBER STEPS
- ⑱ 5'-0" WIDE DECOMPOSED GRANITE FOOT PATH
- ⑲ PLAY STRUCTURE
- ⑳ OVER-HEAD STRUCTURE WITH SEATING

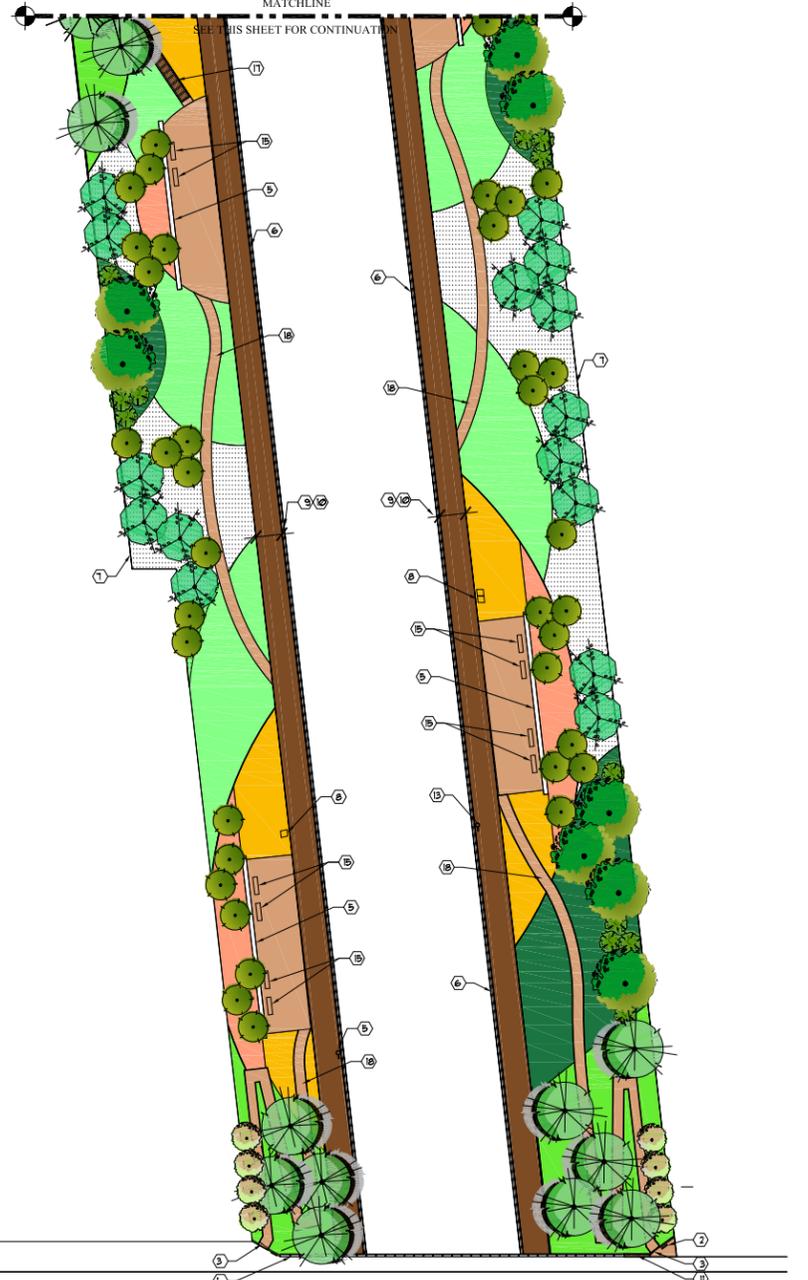

Magnolia Blvd

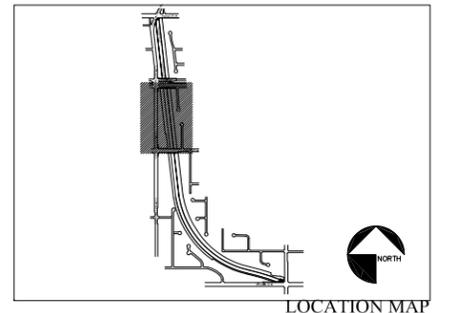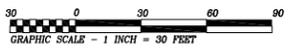

Troller Mayer Associates, Inc.
 Landscape Architecture Planning Urban Design
 1403 Kenneth Rd., Suite B
 Glendale, CA 91201-1421
 P 818-956-8101 F 818-956-0120



TUJUNGA WASH FLOOD CONTROL CHANNEL IN VALLEY VILLAGE LOS ANGELES, CA

DRAWING
 Landscape Preliminary Plan
 (Chandler Blvd. to Magnolia Blvd.)

REVISIONS	BY

DESIGNED
DRAWN
CHECKED
DATE
SCALE
JOB NO.

SHEET
L1.1
 OF SHEETS